

NACA West Regional Conference

November 14-16 ,2019

Ontario Convention Center - Exhibit Hall A - Level 1

Ontario, CA



Show Information	
Show Name	NACA West Regional Conference
Show Dates	November 14-16 ,2019
Move-In	11/13/19
Job #	C155661119
AE	Tony Diehl


Inventory as of 04/23/2019			
Dimension	Size	Qty	SqF
10'x10'	100	107	10,700
Totals:		107	10,700

Floor Plan Legend	
LEGEND	
CEILING HEIGHT IN EXHIBIT HALL IS 25' UNLESS NOTED.	
18" OFF WALLS MANDATORY FOR FIRE STROBES	
F.H.C. = FIRE HOSE CABINET	
F.E. = FIRE EXTINGUISHER	
F.A. = FIRE ALARM	
F.S. = FIRE STROBE AT 7' 6" HIGH FROM FLOOR	
[Symbol] = ELECTRICAL BOX (TYPICAL)	

Venue Info	
Building Name	Ontario Convention Center
Hall	Exhibit Hall A
Floor	Level 1
Address	2000 E Convention Center Way Ontario, CA 91764

Drawing Information	
File Path	\\001_Plan_Park_01_SES_SHOW FLOORPLANS\201911_November\NACA West Regional Conf_C155661119.dwg
File Name	NACA West Regional Conf_C155661119.dwg
Drawn By	Jessica Perez
Last Saved	4/11/2019 12:58 PM
Saved By	jperez
Tab	Floorplan
Paper Size	ANSI full bleed A (11.00 x 8.50 Inches)
Scale	NTS

1531 Carroll Drive NW
Atlanta, GA 30318
(v) 404-720-8600
(f) 404-720-8750

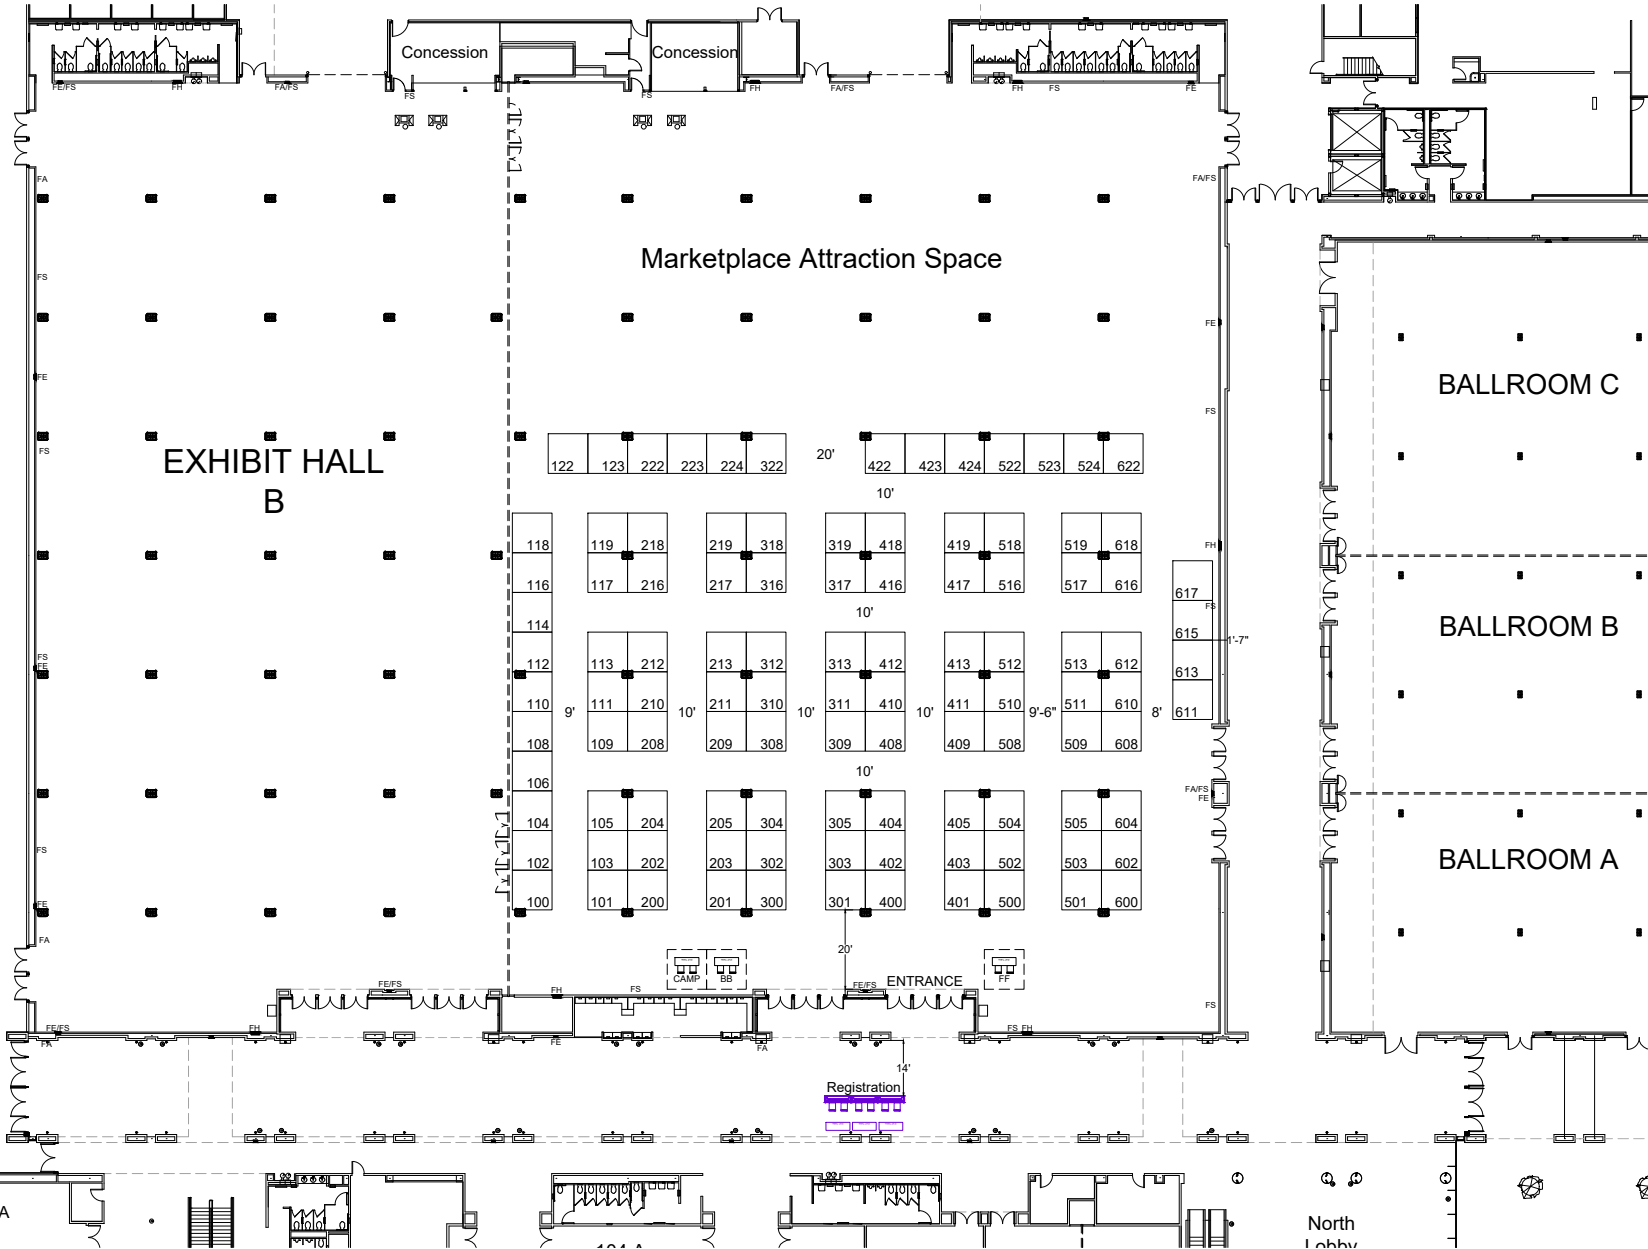

Shepard Exposition Services has made every effort to ensure the accuracy of all information contained on this floor plan. However, no warranties, either expressed or implied, are made with respect to this floor plan. Verifying the locations of building columns, utilities, or other architectural components of the facility is the sole responsibility of the exhibitor/show management.

SUBJECT TO FIRE MARSHAL APPROVAL