


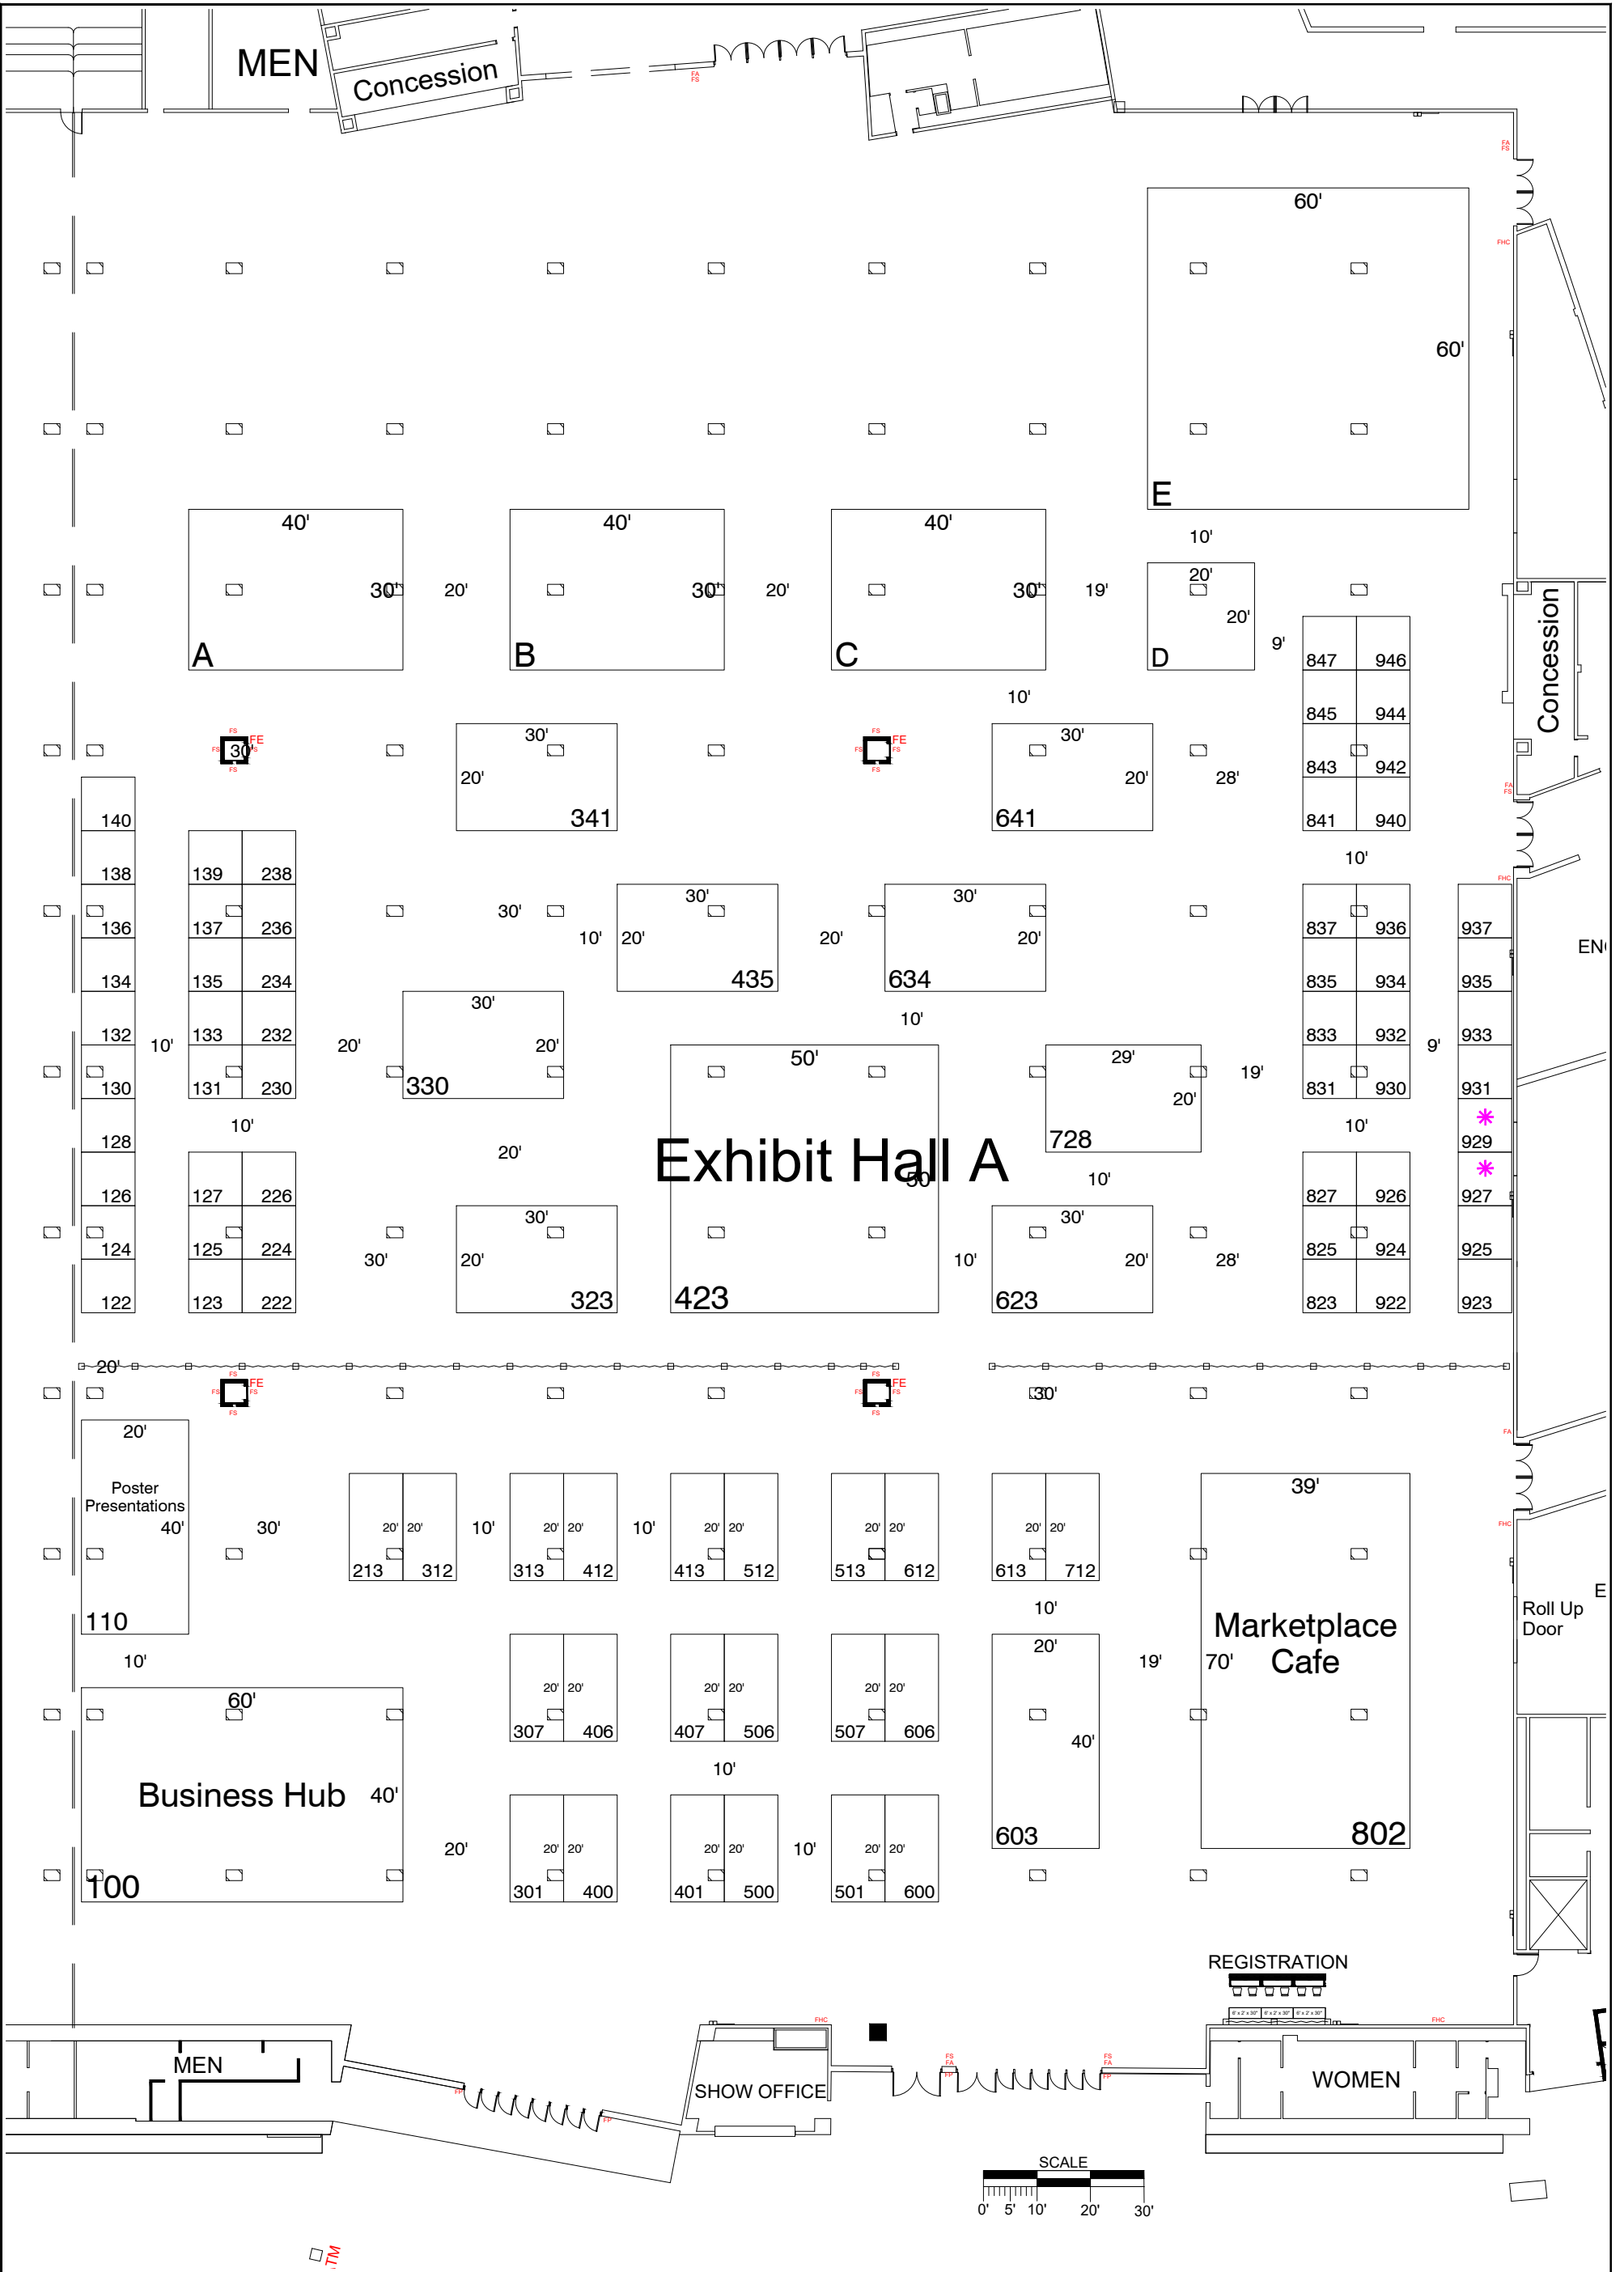

National Association for Campus Activities National Convention 2027	Show Acronym and Event Year: NACA LIVE 2027		Booth Legend					Building Legend		Account Executive: Stefan Kowatsch		Disclaimer: Every effort has been made to ensure the accuracy of all information contained on this floor plan. However, no warranties, either expressed or implied are made with respect to this floor plan. If the location of building columns, utilities or other architectural components of the facility is a consideration in the construction of an exhibit, it is the sole responsibility of the exhibitor to physically inspect the facility to verify all dimensions and locations. fern an Nth Degree company
	Show Date: February 19-22, 2027		Inventory as of 09/03/2026							Show Number: S-304621		
	Facility Name: Greater Columbus Convention									Drawn By: alocke		
	Facility City, State: Columbus, OH									File Name: S-304621_27_FLO_003		
	Event Location: Hall A									Revised Date: 9/3/2026		
											Drawing Scale: Custom	
		Dimension	Size	Qty	SqFt	Rented	Available					
		10x10	100	56	5,600	0	56					
		10x20	200	22	4,000	0	22					
		20x20	400	1	400	0	1					
		20x29	580	1	580	0	1					
		20x37	600	7	4,200	0	7					
		20x47, State:	800	2	1,600	1	1					
		30x47	1,200	3	3,600	0	3					
		40x60	2,400	1	2,400	1	0					
		50x50	2,500	1	2,500	0	1					
		39x70	2,730	1	2,730	1	0					
		60x60	3,600	1	3,600	0	1					
		Totals:		96	31,610	3	93					