



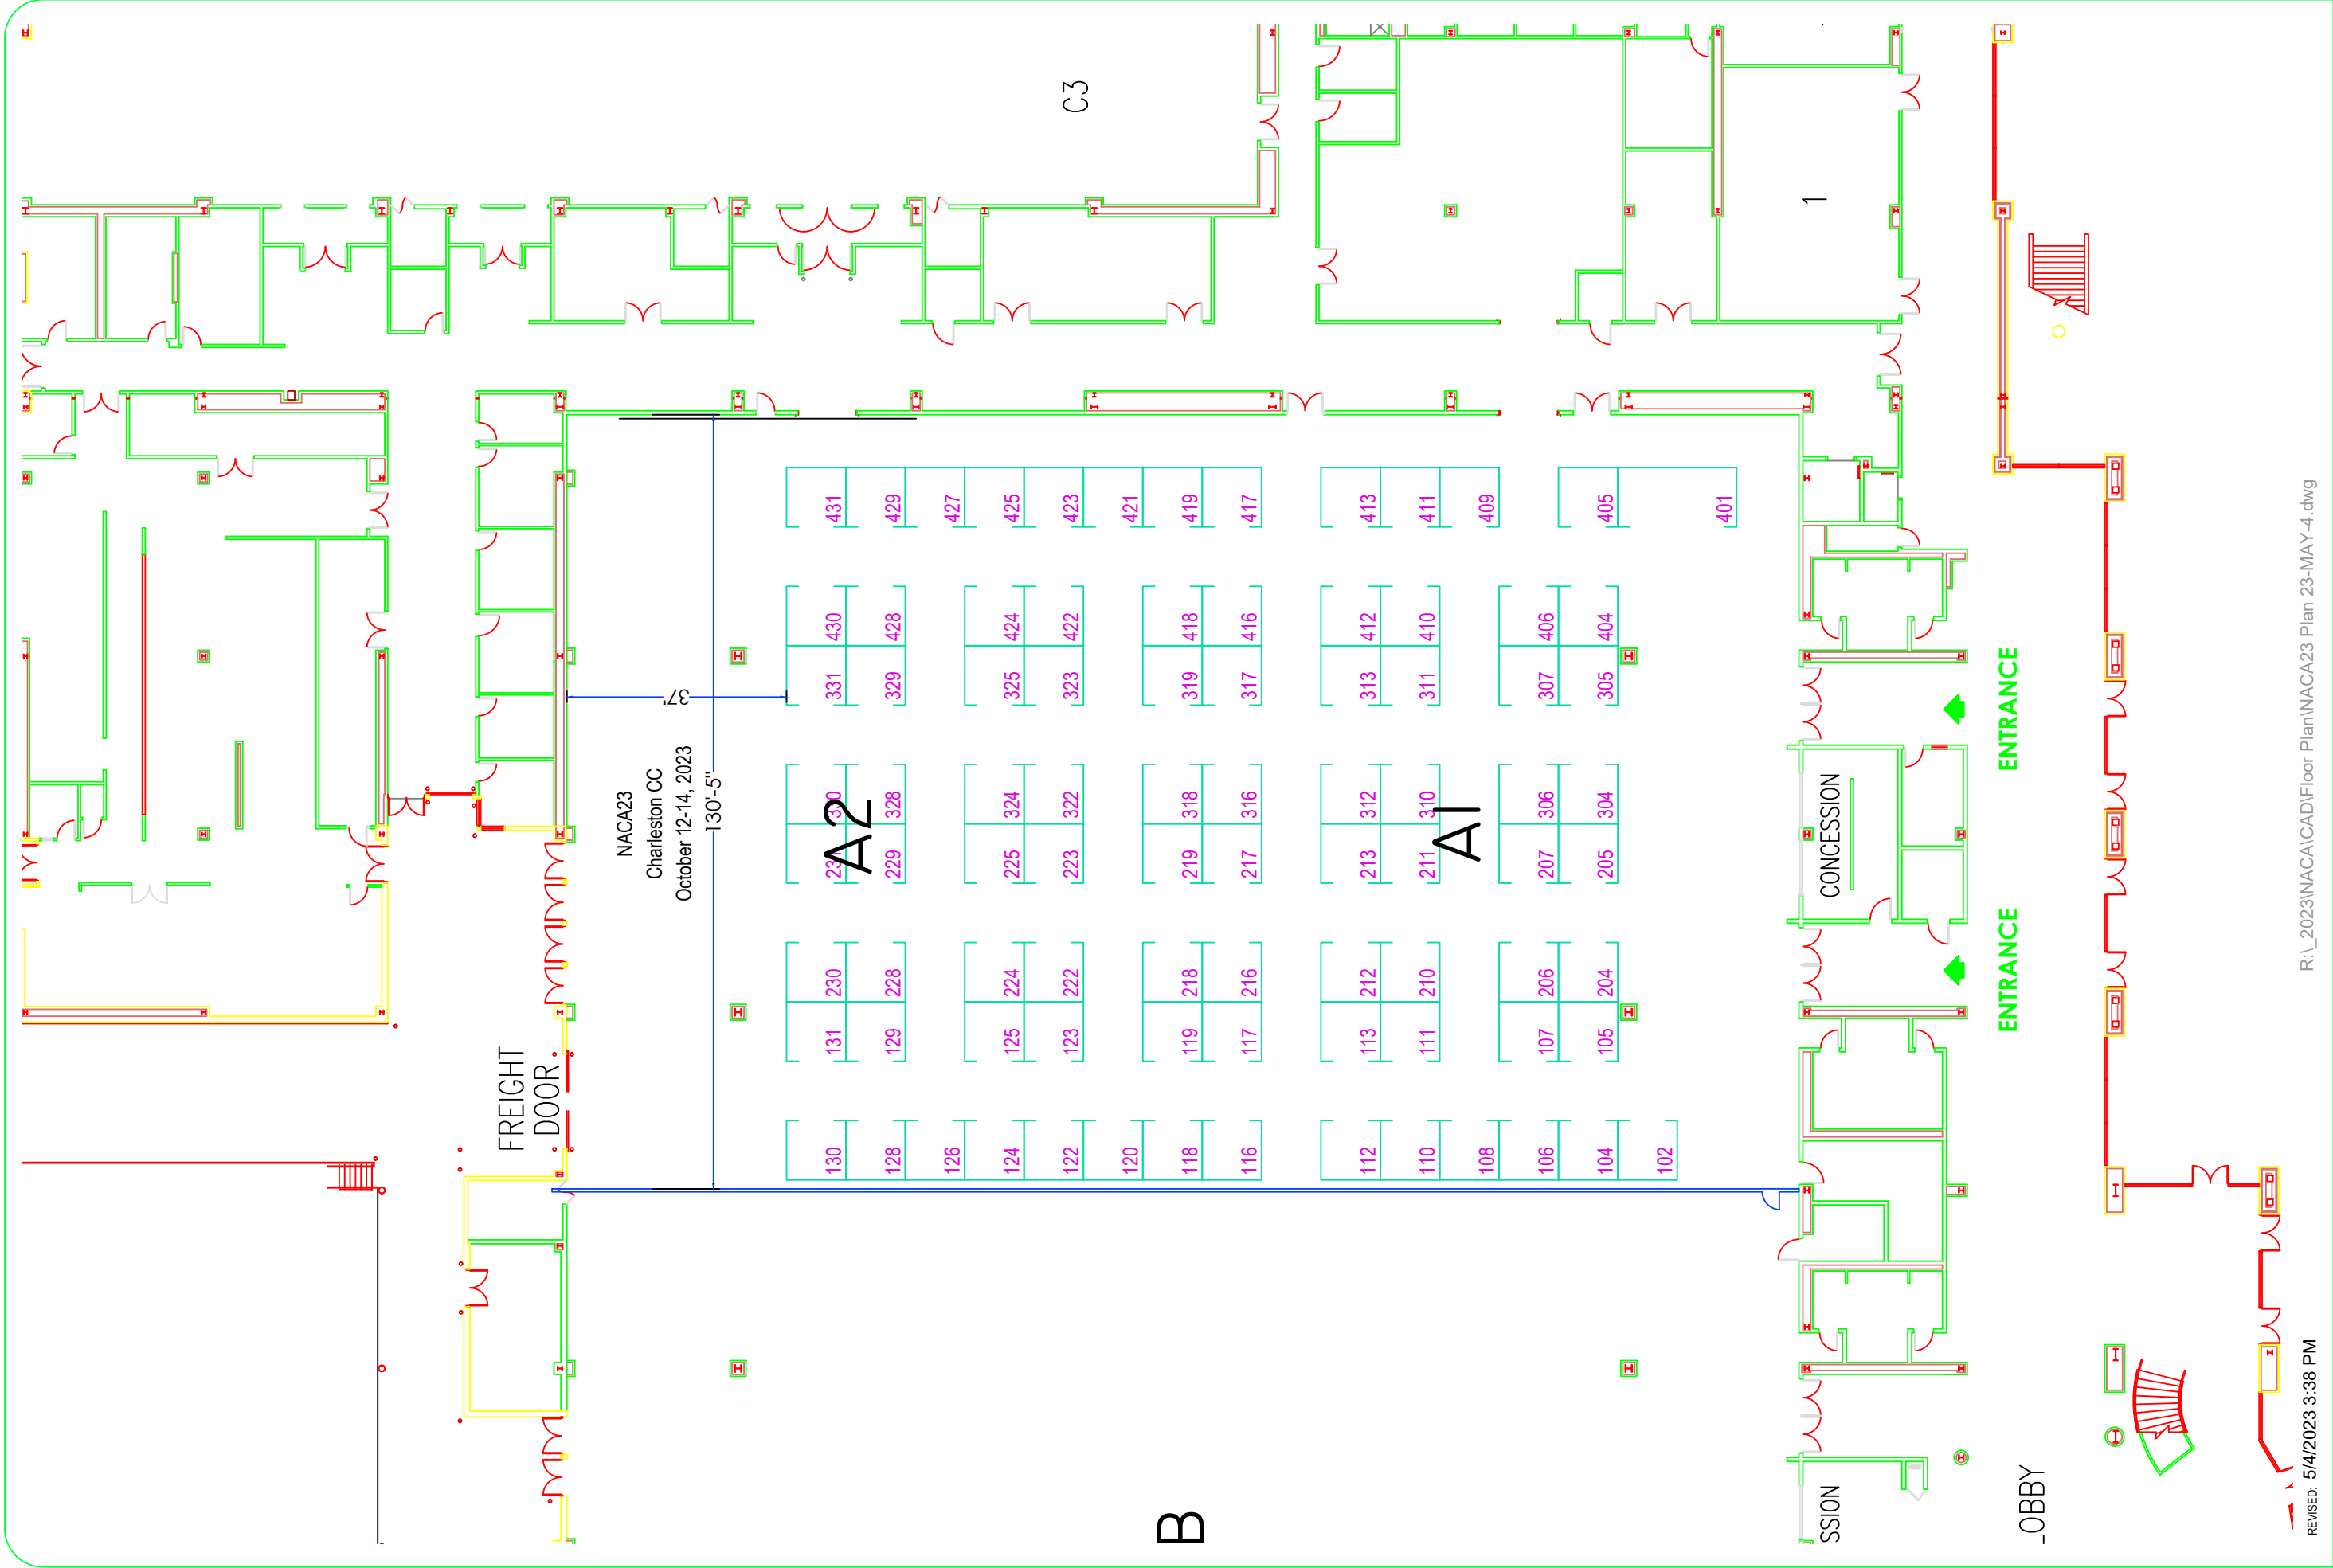

NACA23 Plan 23-MAY-4
Plan 11x17
Pending Approval

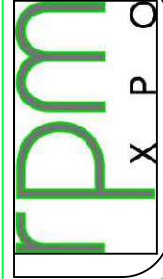

R:_2023\NACA\CAD\Floor Plan\NACA23 Plan 23-MAY-4.dwg